


*Quinn R. M. Knebel
11/19/03*

#6981-B
28 X 63
58'-8" BOX

#6981-A
28 X 63
58'-8" BOX

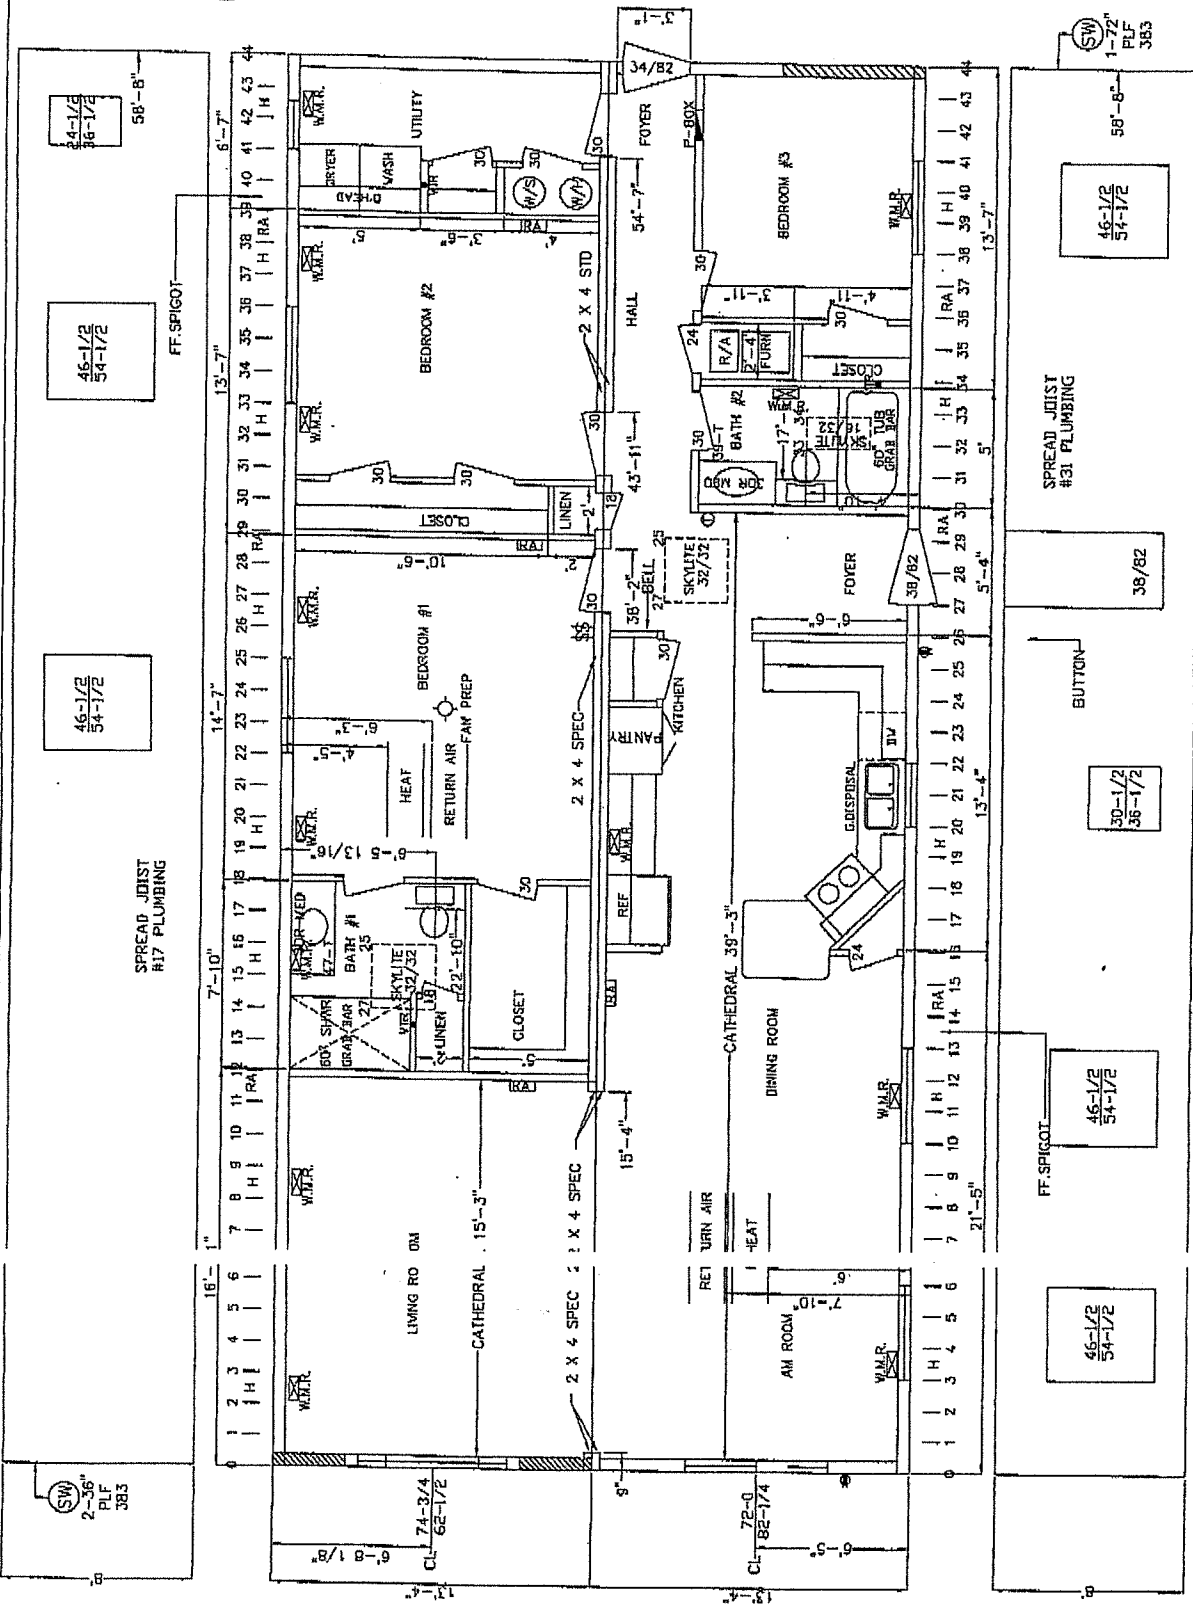

SPREAD JOIST
#17 PLUMBING

FF. SPIGOT

SPREAD JOIST
#31 PLUMBING

SHAMROCK HOMES

SCALE: 3/16"=1'-0" (vertical)
3/16"=1'-0" (horizontal)

SW 2-16"
PLF
383

46-1/2
54-1/2

46-1/2
54-1/2

30-1/2
36-1/2

46-1/2
54-1/2

SW 1-7/2"
PLF
383